



NO.	DATE	ISSUED FOR
1	2020-09-02	SITE PLAN APPROVAL

NOT FOR CONSTRUCTION

GENERAL NOTES

SITE STATISTICS

LOT AREA	199,956.7 SQM
BUILDING COVERAGE - EXISTING	103,766.1 SQM (51.9%)
BUILDING COVERAGE - DEMO	84,558.2 SQM (42.3%)
BUILDING COVERAGE - PROPOSED	19,207.9 SQM (9.6%)
PAVED AREA FOR VEHICLE CIRCULATION	32,180 SQM (16.1%)
EXISTING	
PAVED AREA FOR VEHICLE CIRCULATION - NO CHANGE	
PROPOSED	
PARKING SPACES - EXISTING	287 (INCLUDING 6 ACCESSIBLE SPACES)
GE VERNONA - PARKING SPACES	270
GE VERNONA - PARKING SPACES - ACCESSIBLE	6
BWXT - PARKING SPACES	11
BWXT - PARKING SPACES - ACCESSIBLE	0
PARKING SPACES - PROPOSED	NO CHANGE

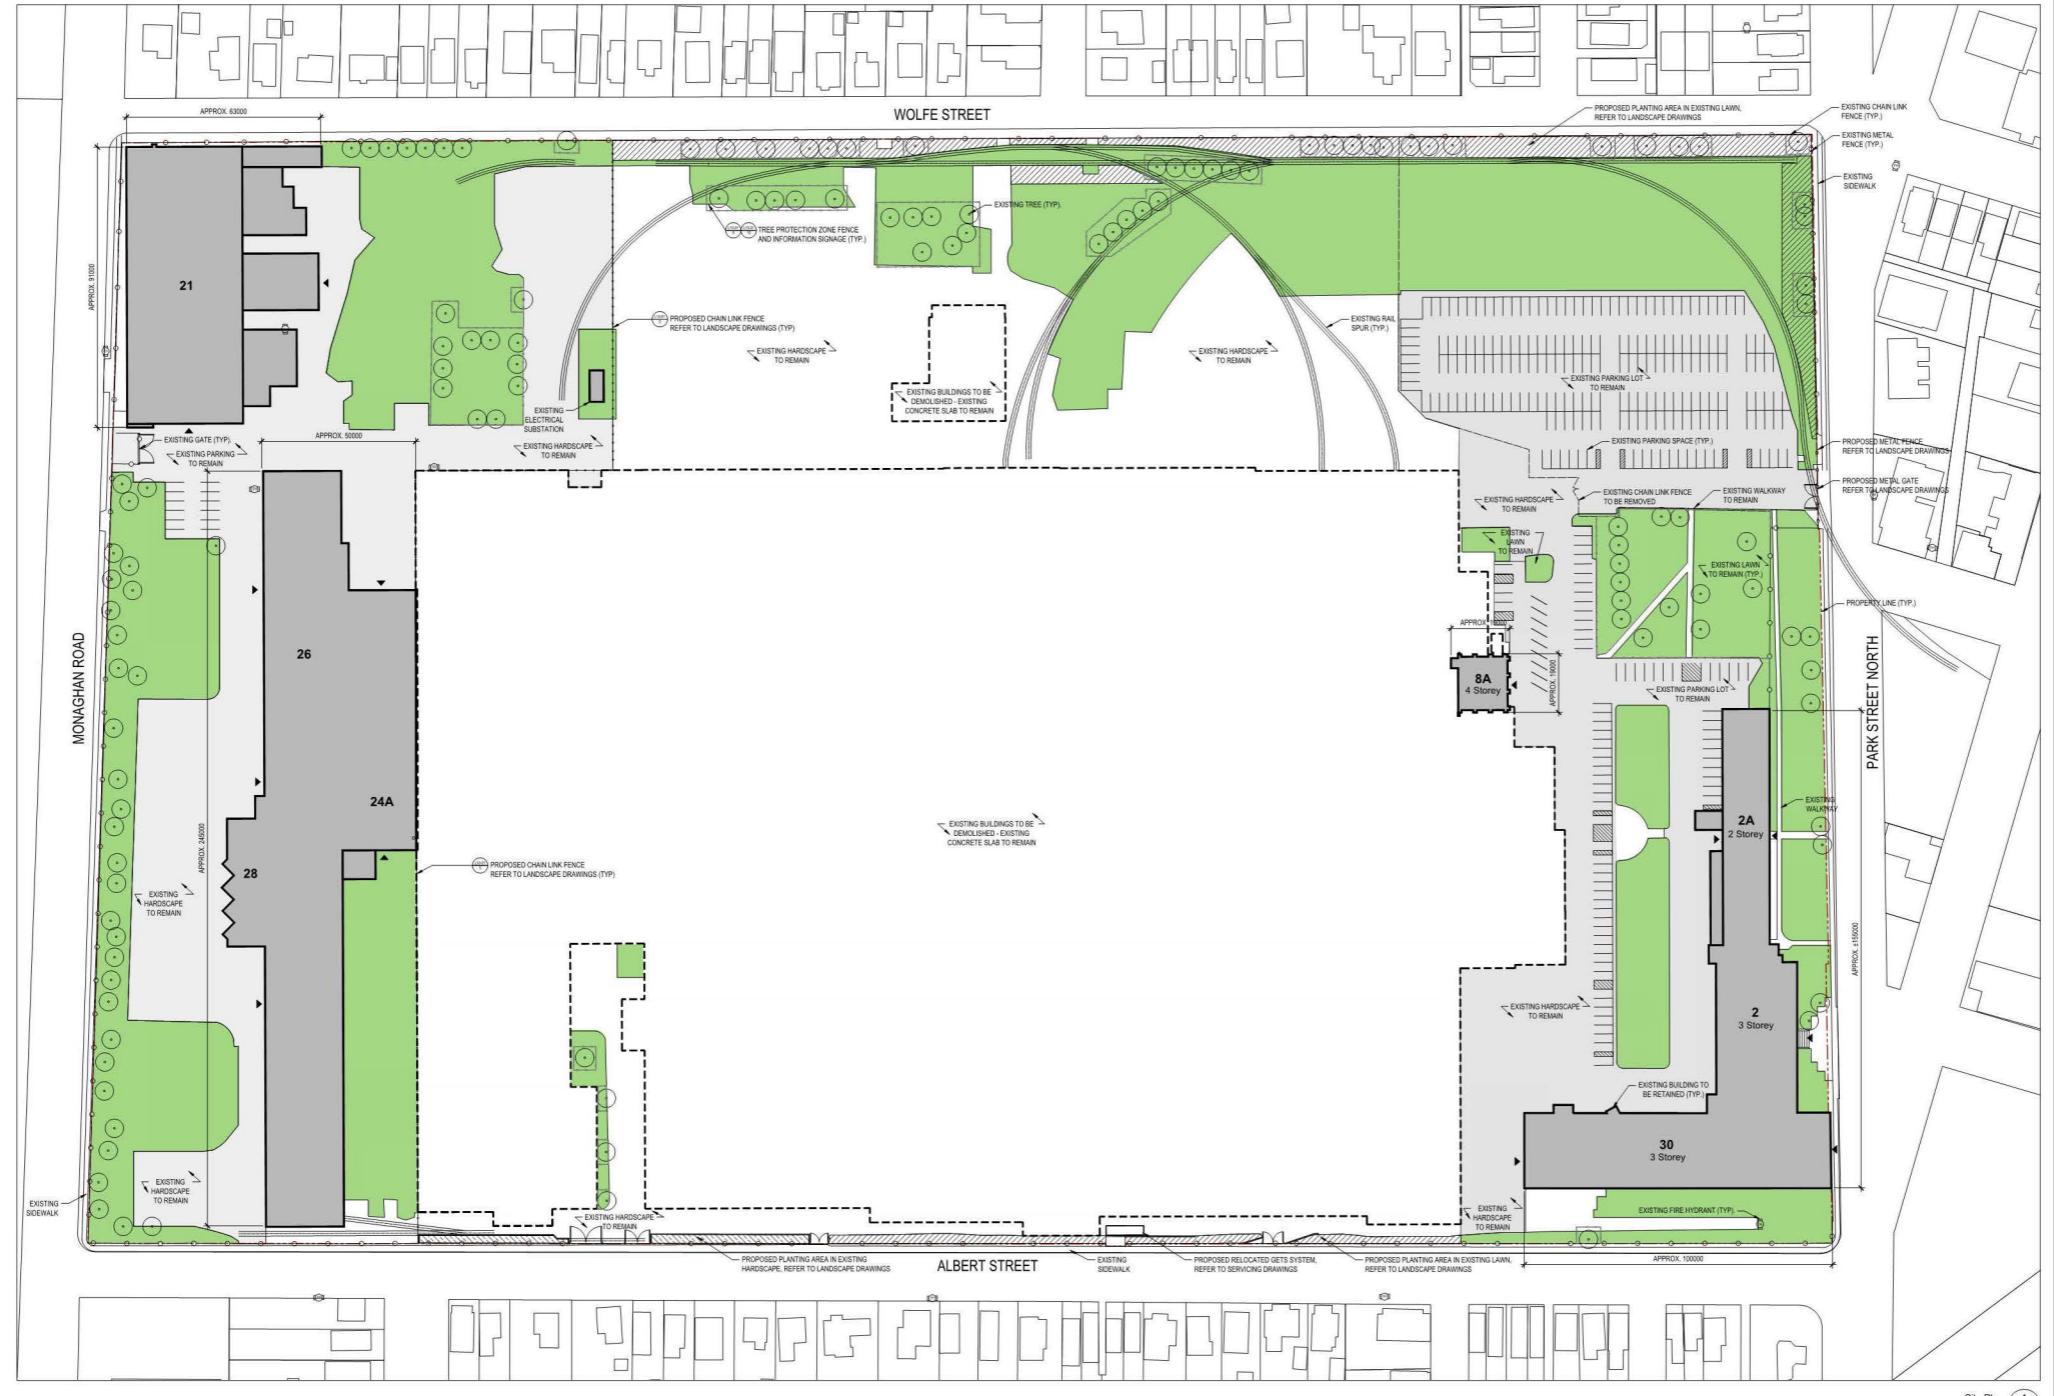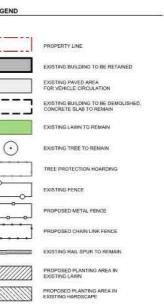

Project: 107 Park Street North, Peterborough

Address: 107 Park Street North, Peterborough ON
Fax: 231-120
Project no.: 23-120
Scale: 1:200
Drawn by: VARES
Reviewed by: SS
Drawing title: Site Plan
Sheet no.: 1